


HINGED UNITS AND DIMENSIONS

Full Lite


	Fixed Sidelight			Single Panel Units				Two Panel Units			
Rough Opening	1'-3/4"	1'-2 3/4"	2'	2'-2 13/16"	2'-7 3/8"	2'-9 3/8"	3'-1 3/8"	4'-2 3/4"	5'	5'-4"	6'
Unit Dim.	1'	1'-2"	1'-11 1/4"	2'-2 1/16"	2'-6 5/8"	2'-8 5/8"	3'-0 5/8"	4'-2"	4'-11 1/4"	5'-3 1/4"	5'-11 1/4"
Glass Dim.	7"	7"	13 3/8"	13 3/8"	20"	22"	26"	13 3/8"	20"	22"	26"
6'-9"											
6'-7 1/2"											
6'-11"											
6'-10 1/2"											
7'-6"											
7'-5 1/2"											
7'-0"											
Glass Dim.	7"	7"	13 3/8"	13 3/8"	20"	20"	22"	13 3/8"	20"	20"	22"
8'-0"											

Full Lite Handing

Inswing

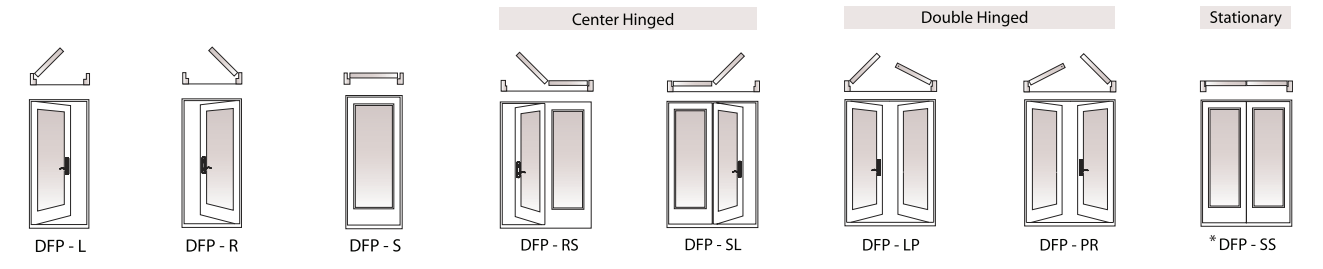


Outswing

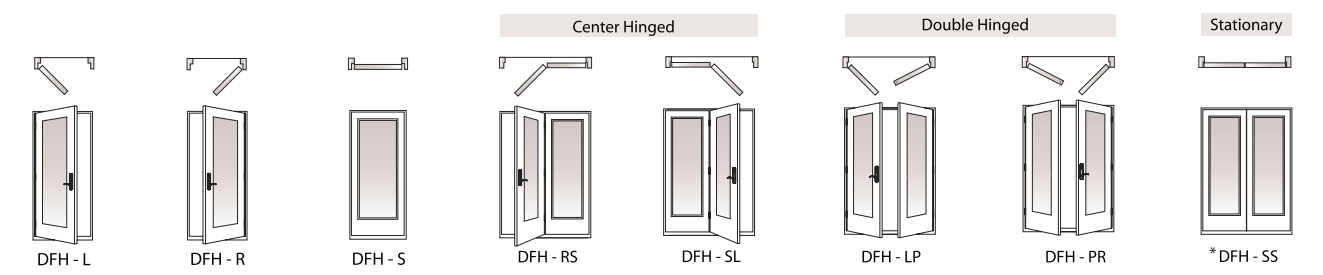


Available Grille Patterns

8' Height

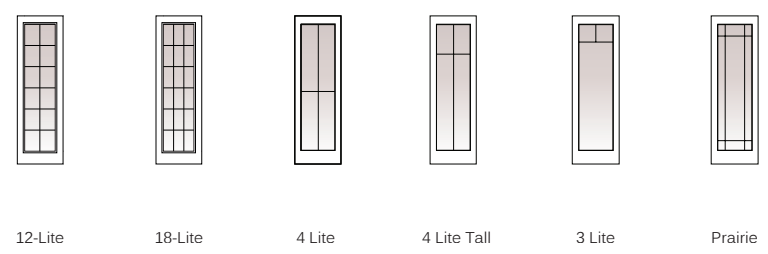

6'8 & 6'11 Height

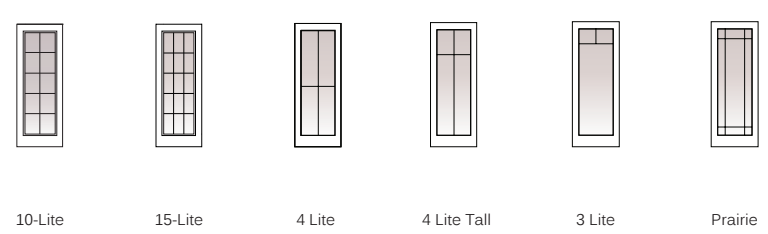


LEGEND

- Handing from exterior view
- Doors are not reversible
- Retractable screen available as an option

P = Passive
 S = Stationary
 R = Hinge at right side exterior view
 L = Hinge at left side exterior view
 DFP = Inswing
 DFH = Outswing

Full Lite

Three Panel Units

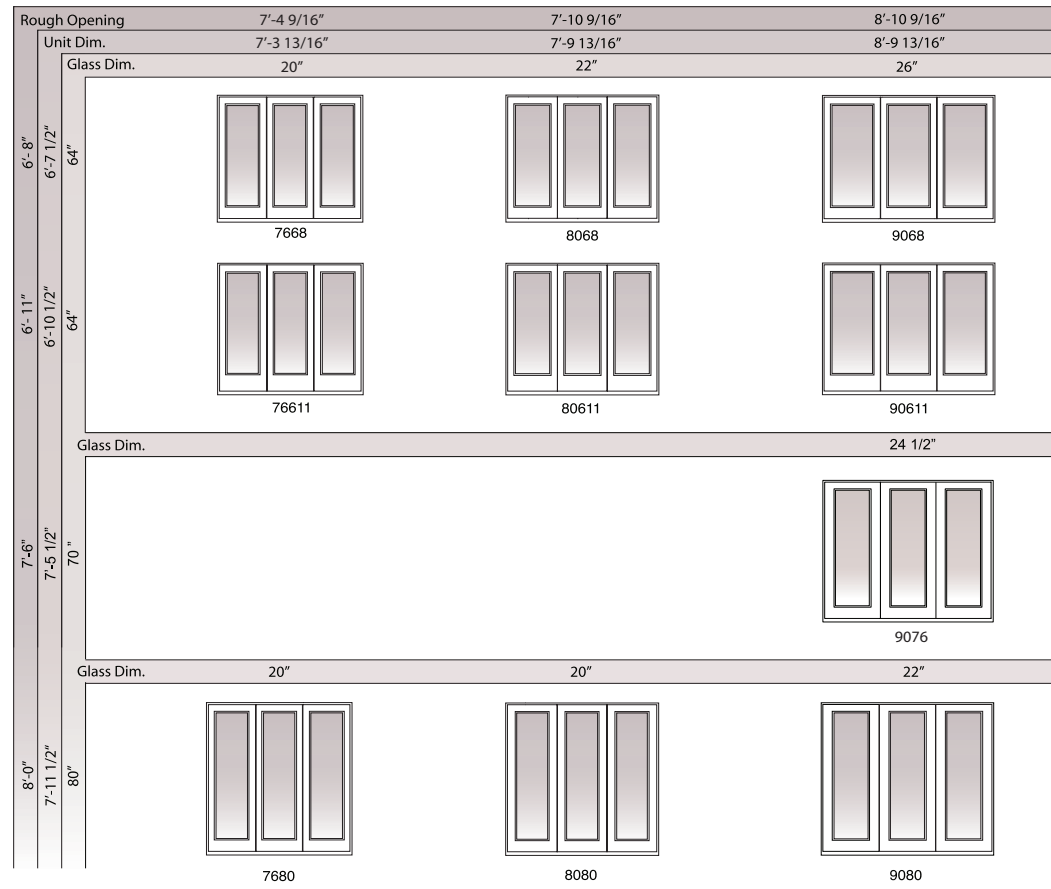


LEGEND

- Handing from exterior view
- Doors are not reversible
- Retractable screen available as an option

S = Stationary
 R = Hinge at right side exterior view
 L = Hinge at left side exterior view
 DFP = Inswing
 DFH = Outswing


Available Grille Patterns

8' Height

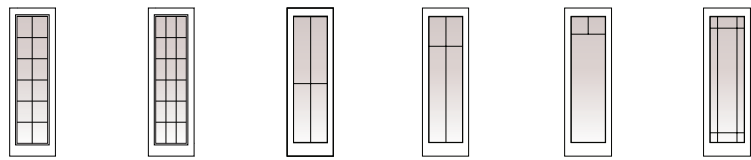


12-Lite 18-Lite 4 Lite 4 Lite Tall 3 Lite Prairie

6'8 & 6'11 Height

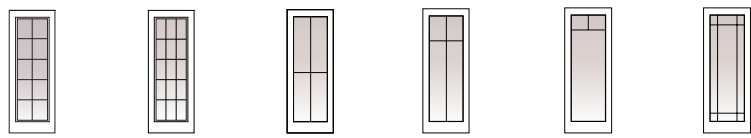


10-Lite 15-Lite 4 Lite 4 Lite Tall 3 Lite Prairie

Inswing

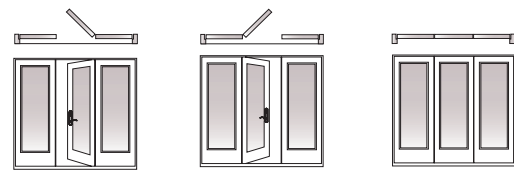

DFP - SRS DFP - SLS DFP - SSS

Outswing

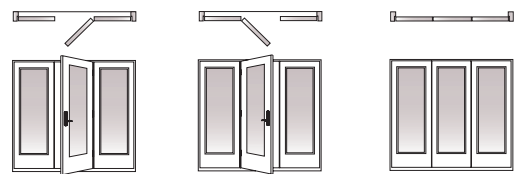


DFH - SRS DFH - SLS DFH - SSS

Full Lite Panel Specifications


Fixed Sidelight Panels

Hinged Patio Door - Fixed Sidelights

Inswing

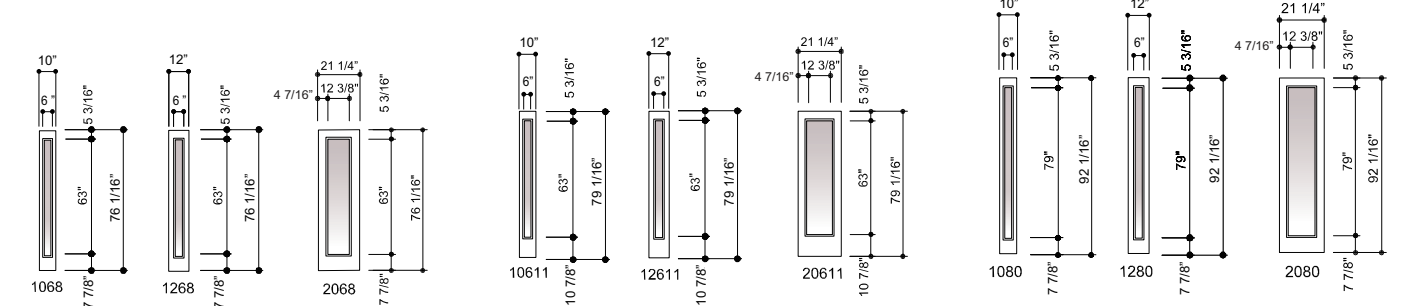


Outswing

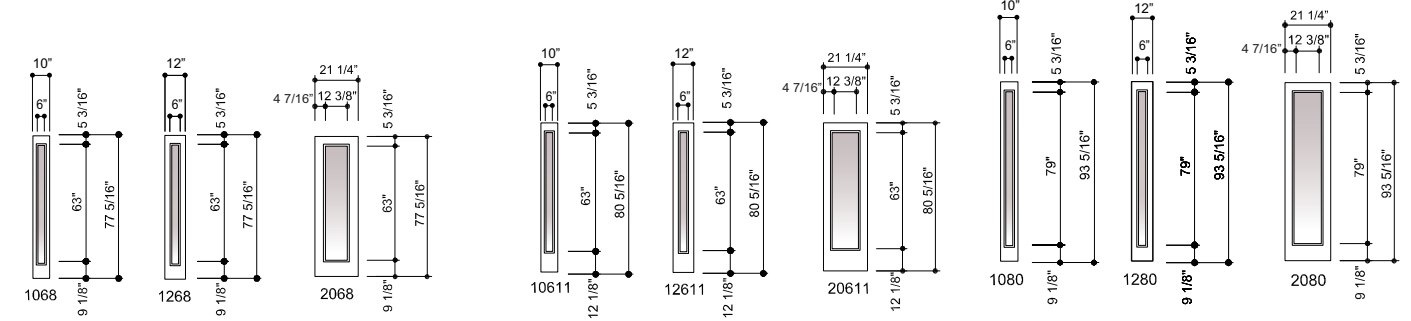

Mull Kits

Hinged Outswing

Hinged Inswing

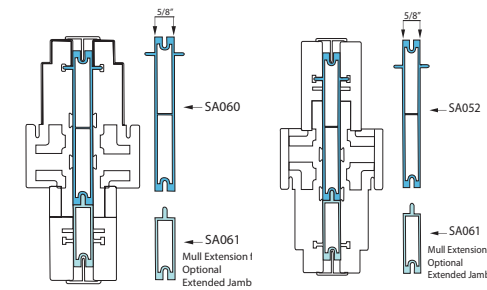

When creating a custom configuration by combining panels and door units, add 5/8" to the unit dimension to allow for the width of the aluminum mull.


ADA Handicap Sill



Full Lite Panel Specifications

Inswing & Outswing Patio Doors

Hinged Patio Door - Inswing

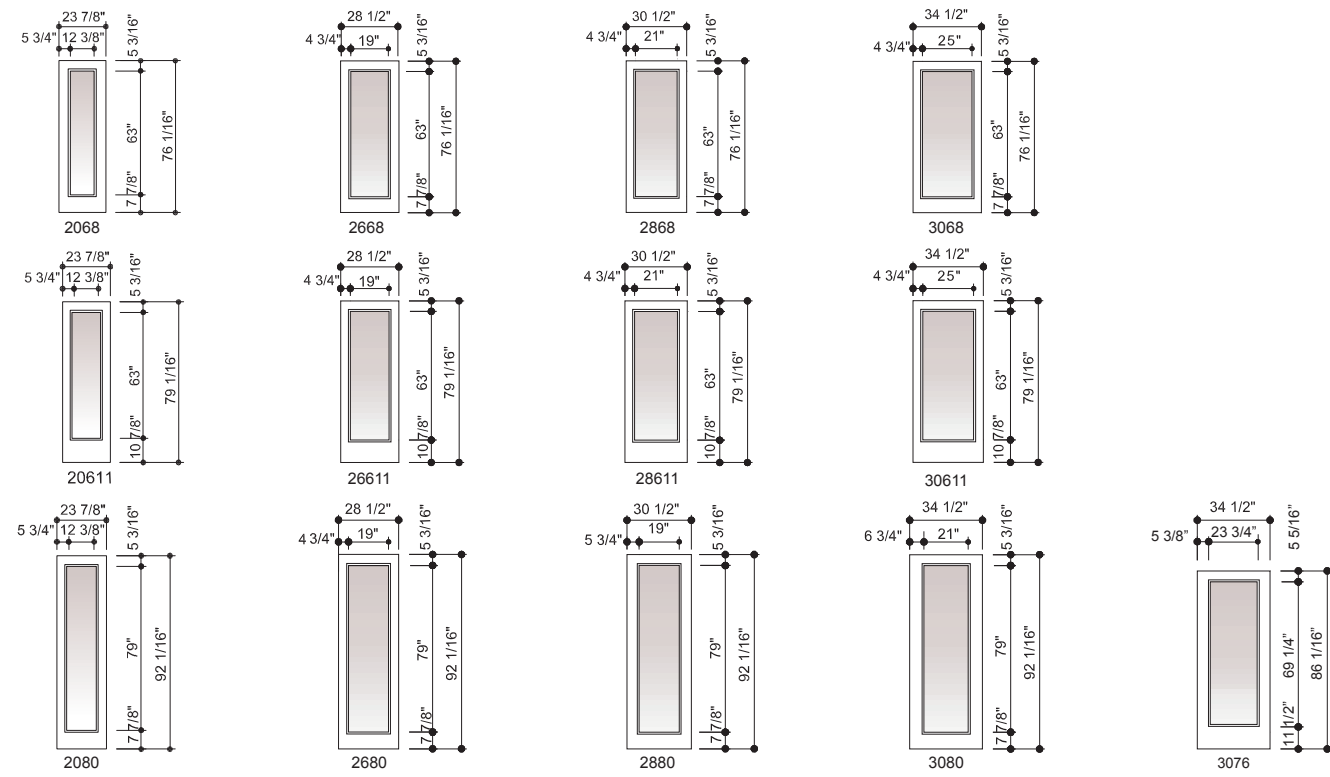

Hinged Patio Door - Outswing

